




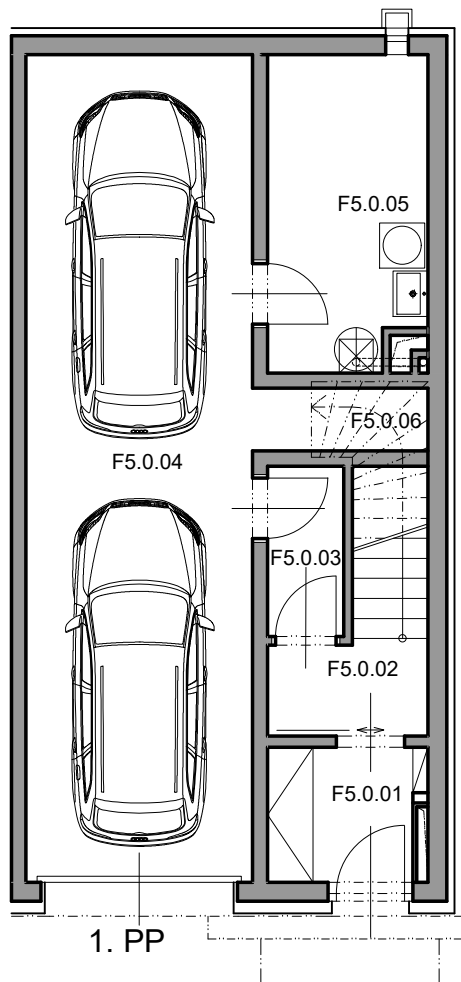

1. PP

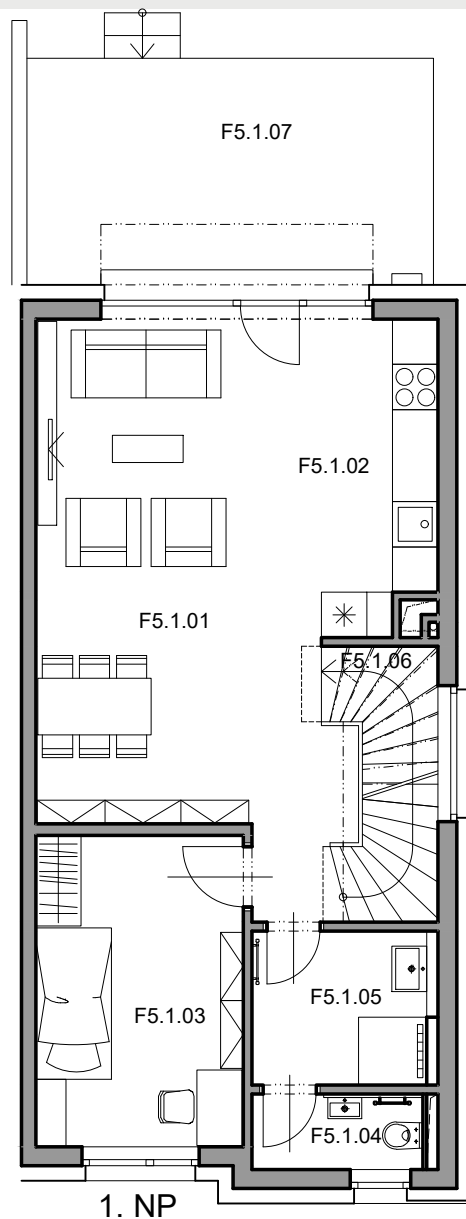


1. NP

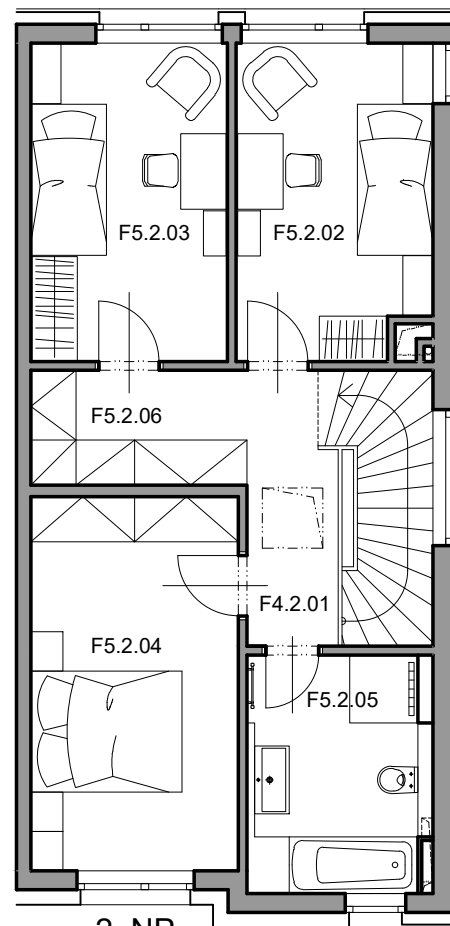

2. NP

Měřítko

1 : 100

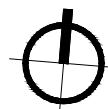

RD

UŽITNÁ PLOCHA

PLOCHA POZEMKU


F5

165,0 m²

208,0 m²

1. PP	F5.0.01 PŘEDSÍŇ	3,6 m²
	F5.0.02 CHODBA	2,6 m²
	F5.0.03 CHODBA	2,3 m²
	F5.0.04 GARÁŽ	34,8 m²
	F5.0.05 TECHNICKÁ MÍSTNOST	8,6 m²
	F5.0.06 SCHODIŠTĚ	4,1 m²
	PLOCHA 1. PP	56,0 m²
1. NP	F5.1.01 OBÝVACÍ POKOJ	27,4 m²
	F5.1.02 KUCHYŇSKÝ KOUT	6,5 m²
	F5.1.03 PRACOVNA	11,3 m²
	F5.1.04 WC	2,5 m²
	F5.1.05 KOUPELNA	5,0 m²
	F5.1.06 SCHODIŠTĚ	4,1 m²
	PLOCHA 1. NP	56,8 m²
	F5.1.07 TERASA	16,7 m²
2. NP	F5.2.01 CHODBA	4,4 m²
	F5.2.02 POKOJ 1	10,6 m²
	F5.2.03 POKOJ 2	11,0 m²
	F5.2.04 LOŽNICE	13,6 m²
	F5.2.05 KOUPELNA	7,8 m²
	F5.2.06 ŠATNA	4,4 m²
	PLOCHA 2. NP	51,8 m²


POHLED ZÁPADNÍ

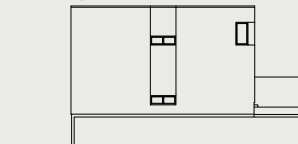

POHLED JIŽNÍ



POHLED SEVERNÍ

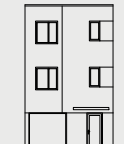

CELKOVÁ SITUACE

